



Jetty Frame Layout / M 1:20@A3


1.2 x 6.0 m

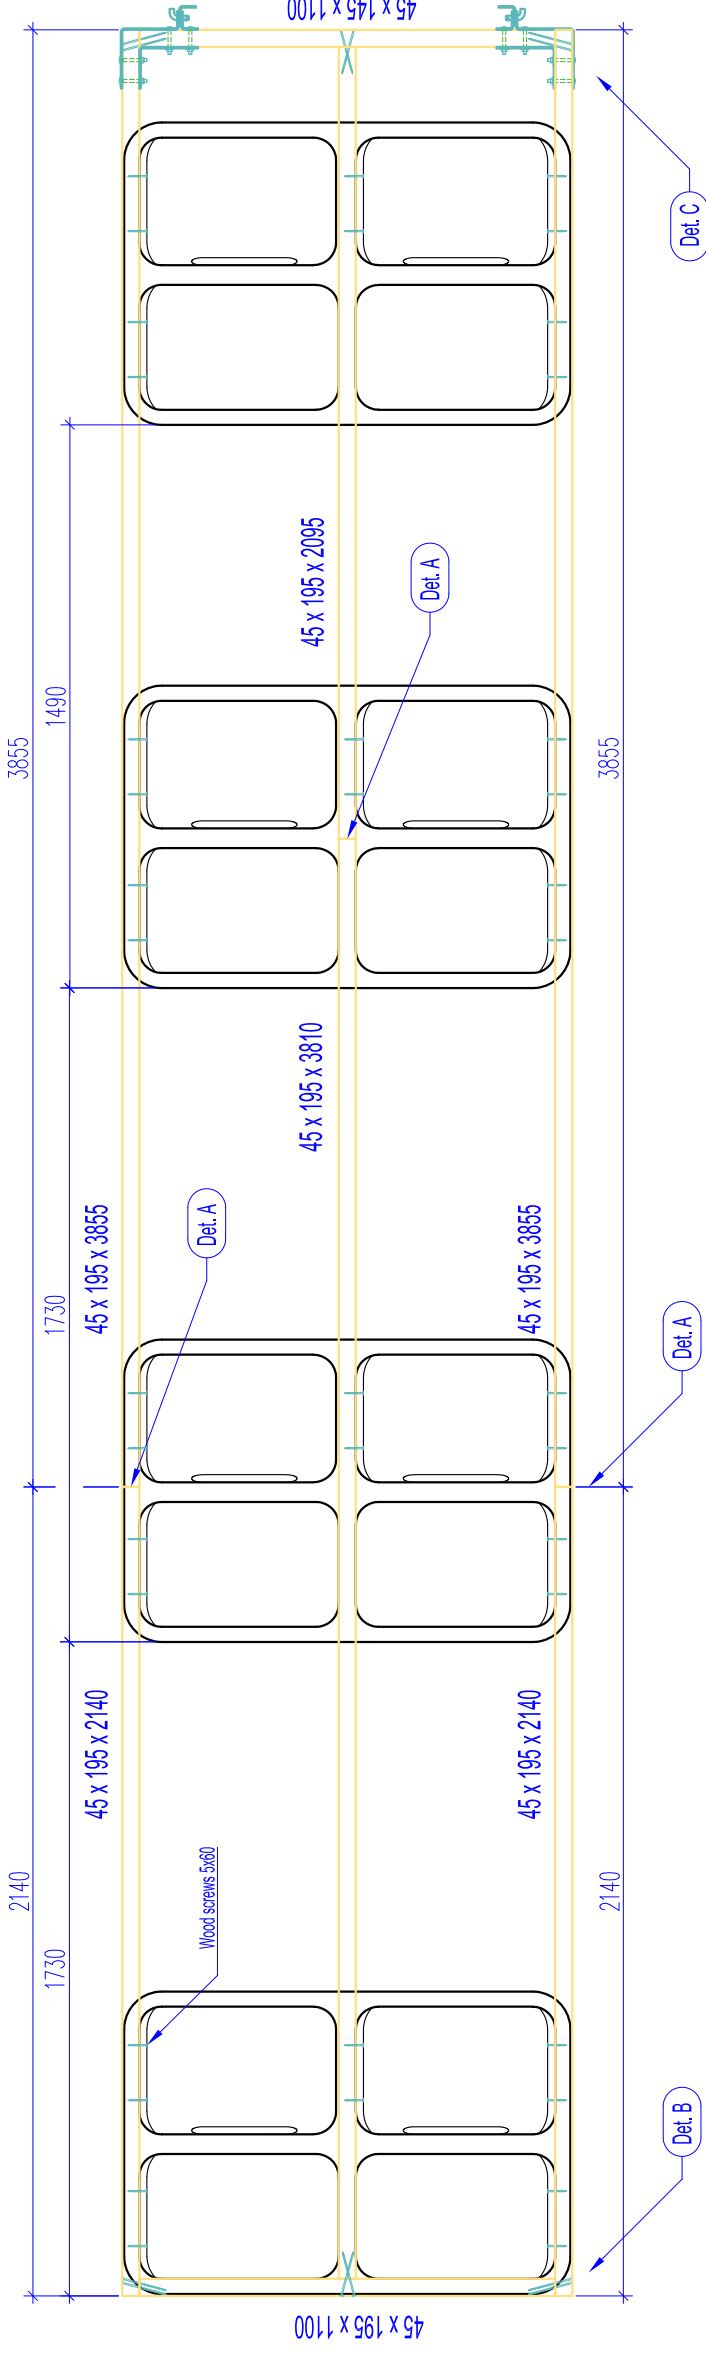


DETAIL "C" / M 1:10@A3

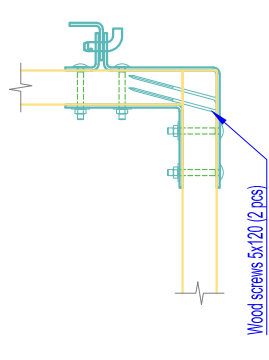

DETAIL "B" / M 1:10@A3

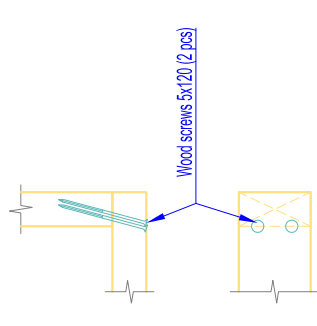

DETAIL "A" / M 1:10@A3

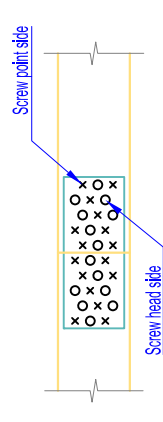

Jetty Decking Layout / M 1:20@A3

