




Jetty Frame Layout / M 1:20@A3
1.6 x 6.0 m

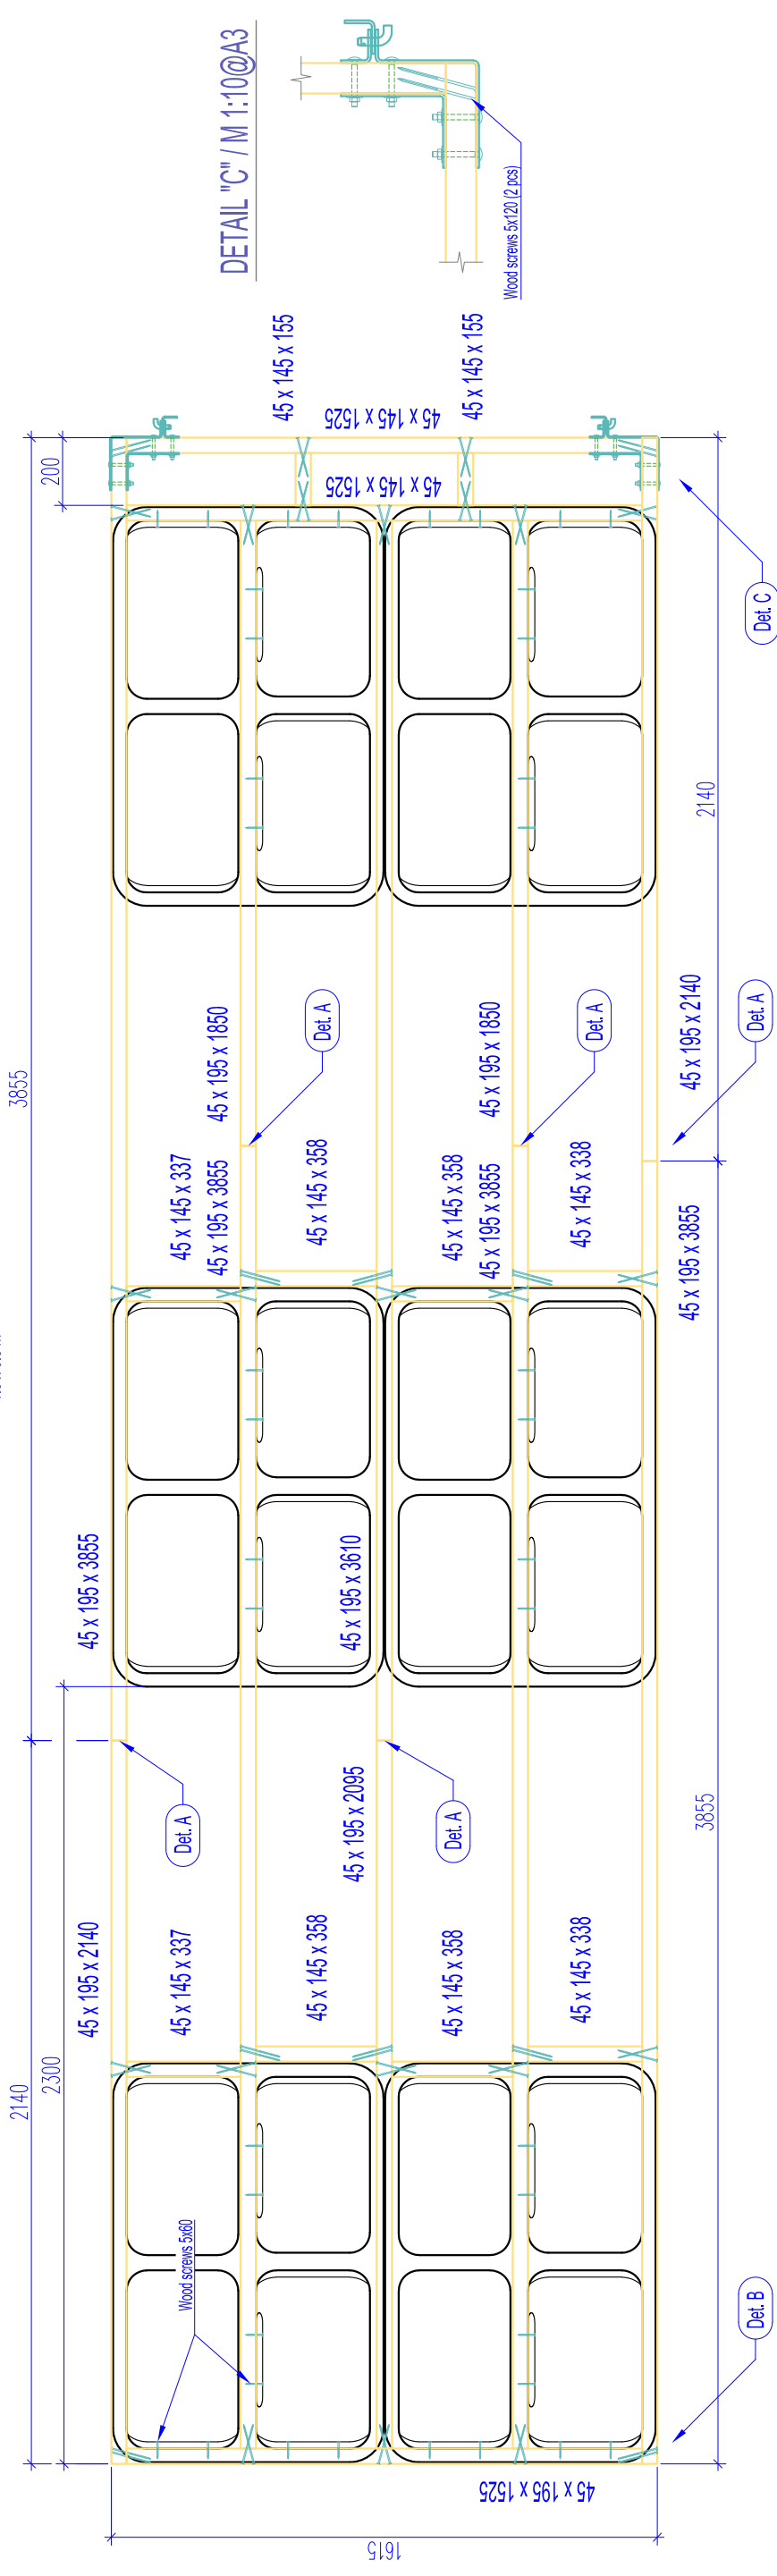


Jetty Decking Layout / M 1:20@A3

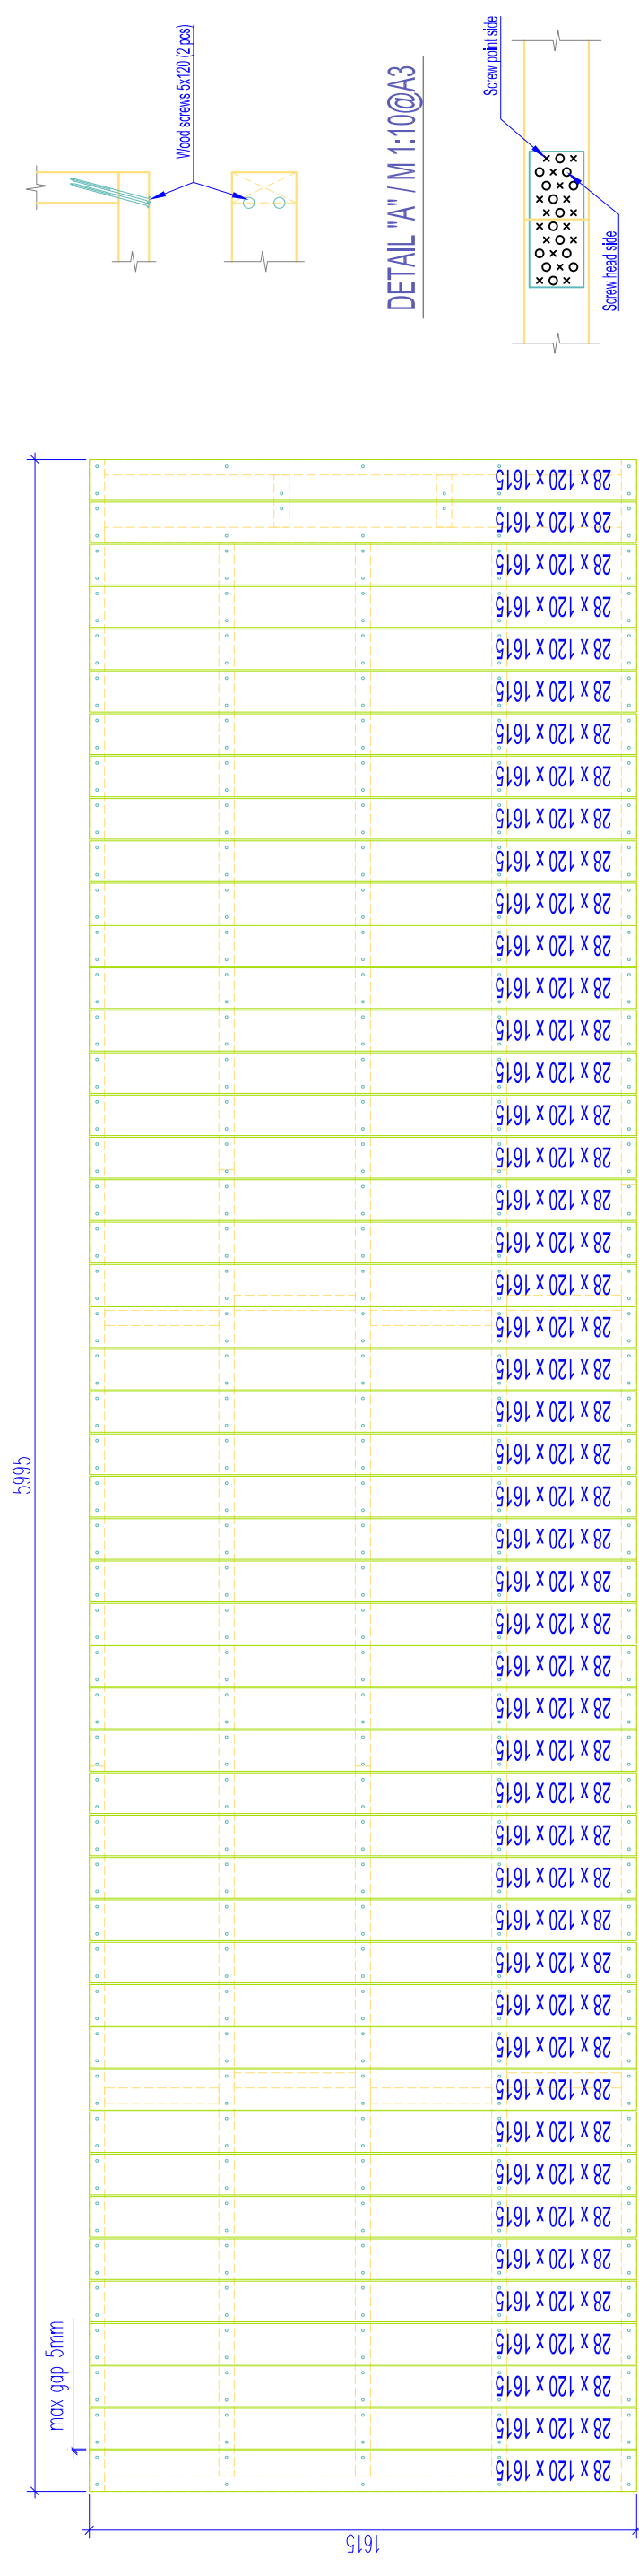

DETAIL "C" / M 1:10@A3

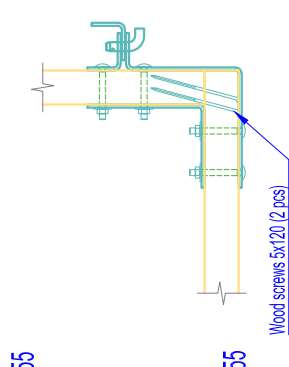

DETAIL "B" / M 1:10@A3

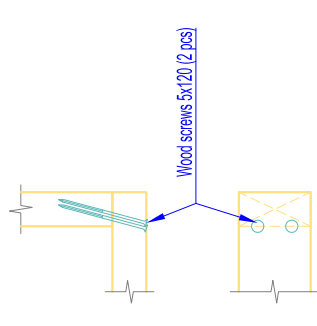

DETAIL "A" / M 1:10@A3

