



Jetty 2m x 6m / M 1:20@A3


Timber frame connection with pontoons

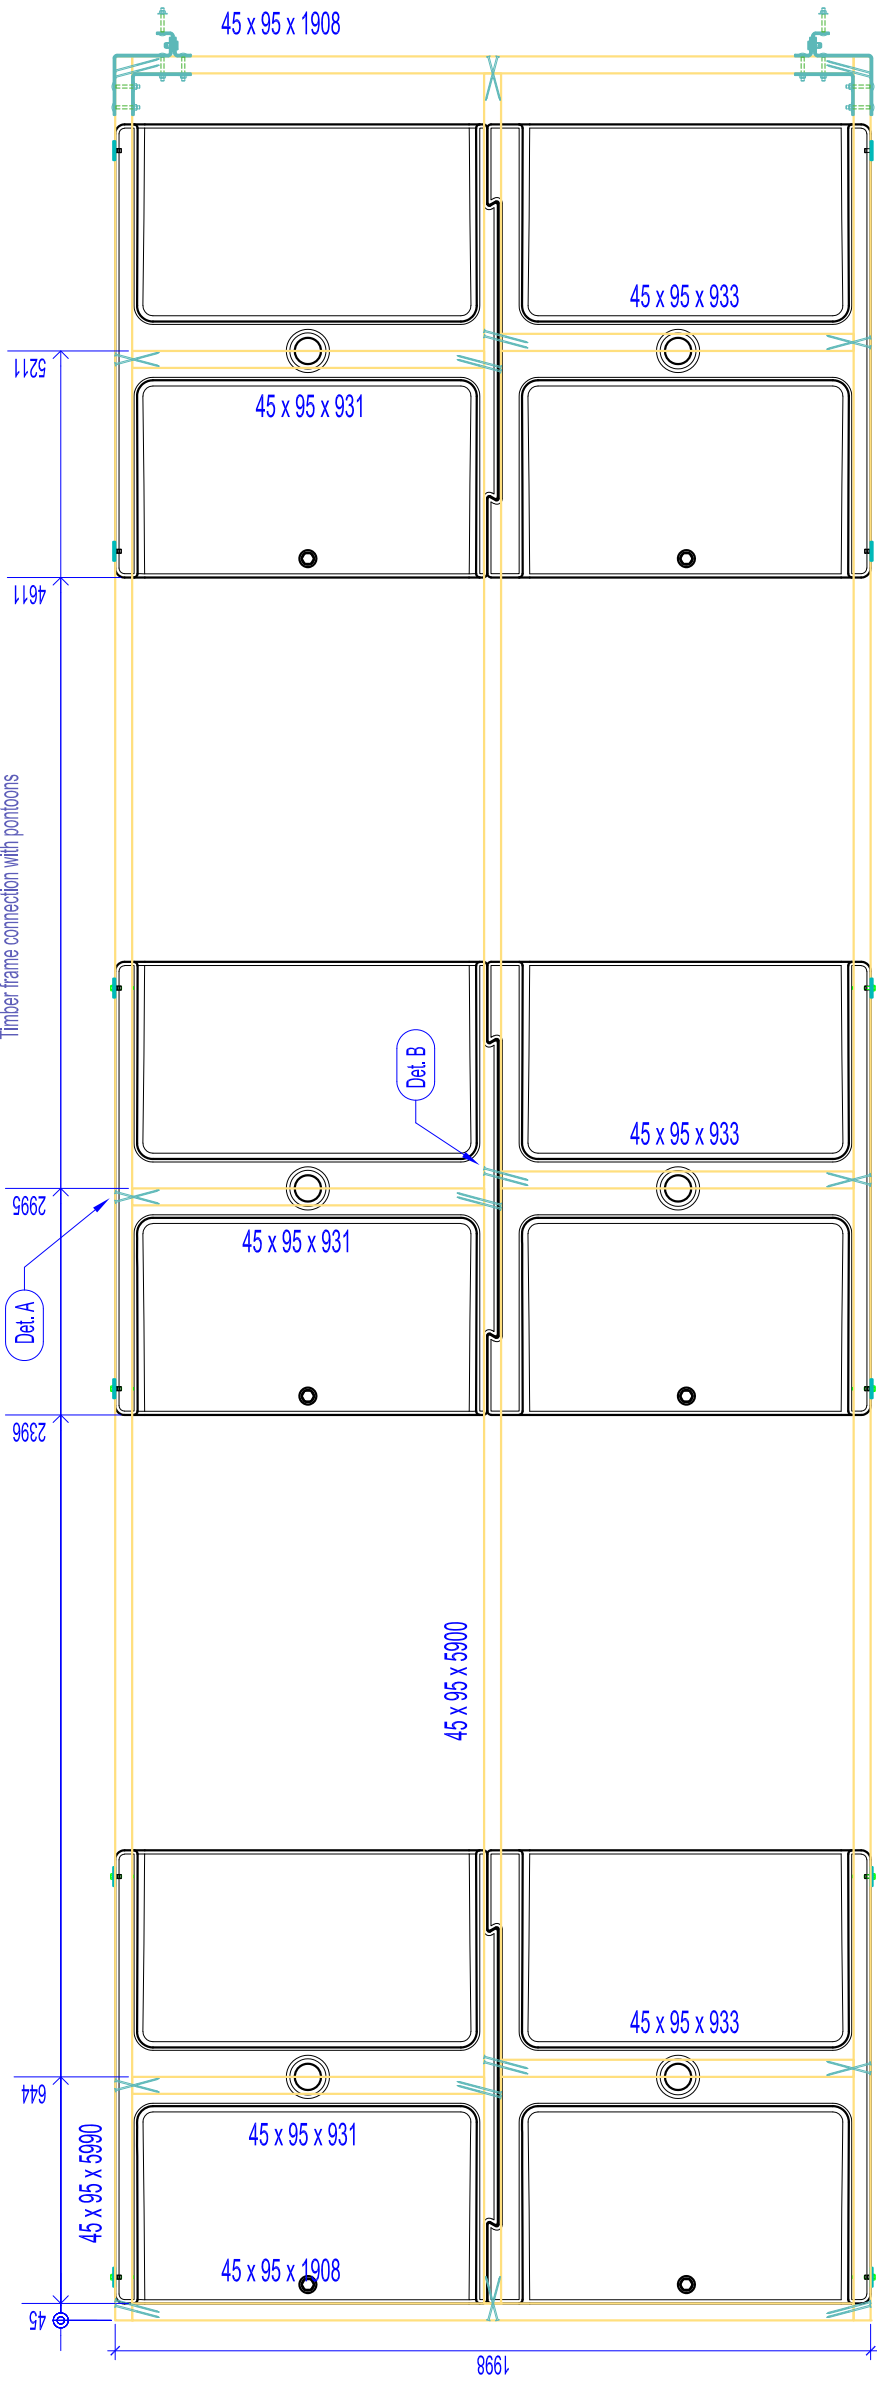




DETAIL "A" / M 1:10@A3

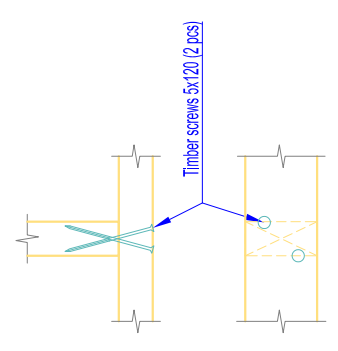

DETAIL "B" / M 1:10@A3

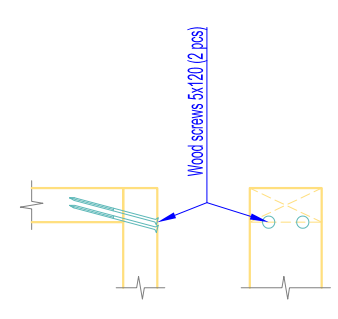

HINGE ASSEMBLY / M 1:10@A3

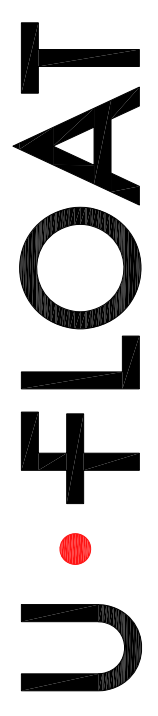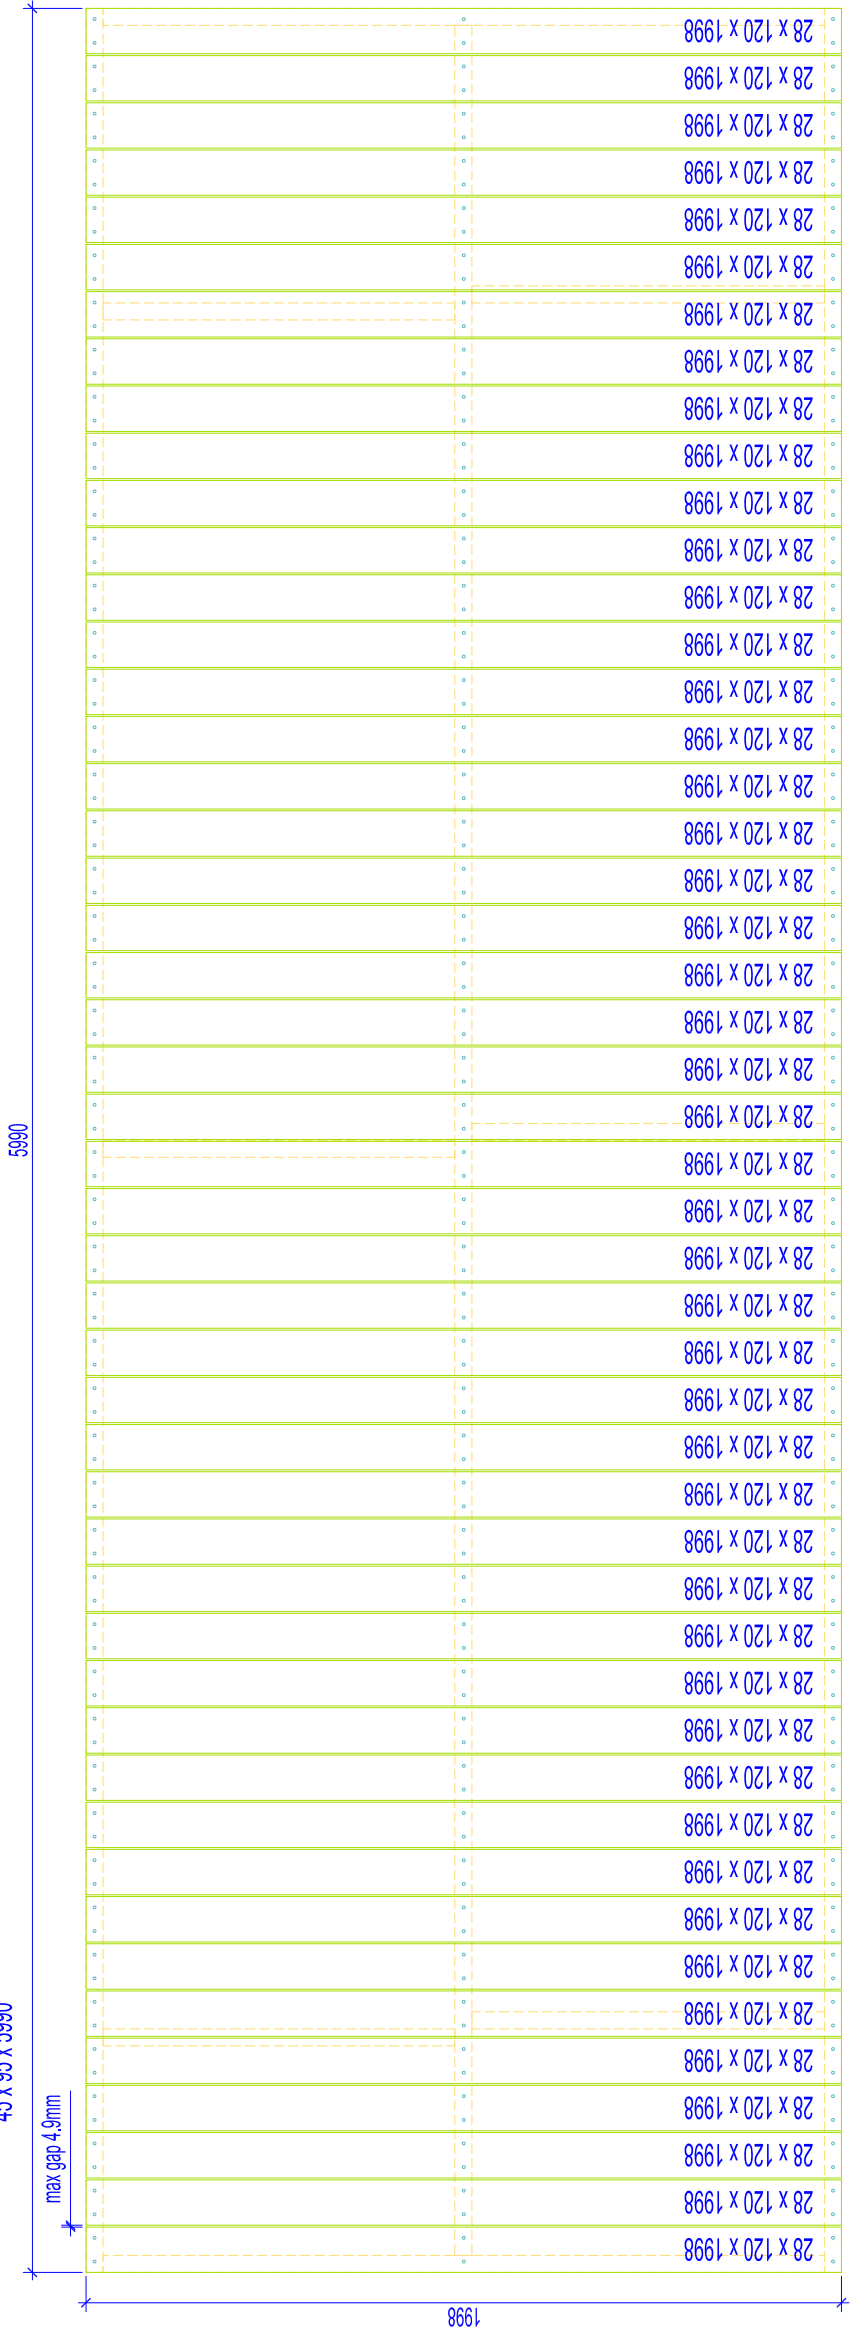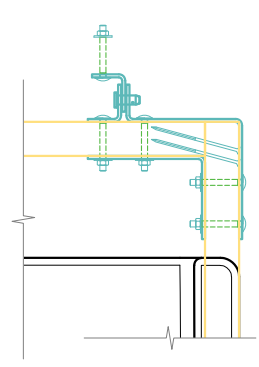

www.ufloat.de
+371 2940 6119