



Frame 4x7.1m / M 1:25@A3


Timber frame connection with porpoiscs

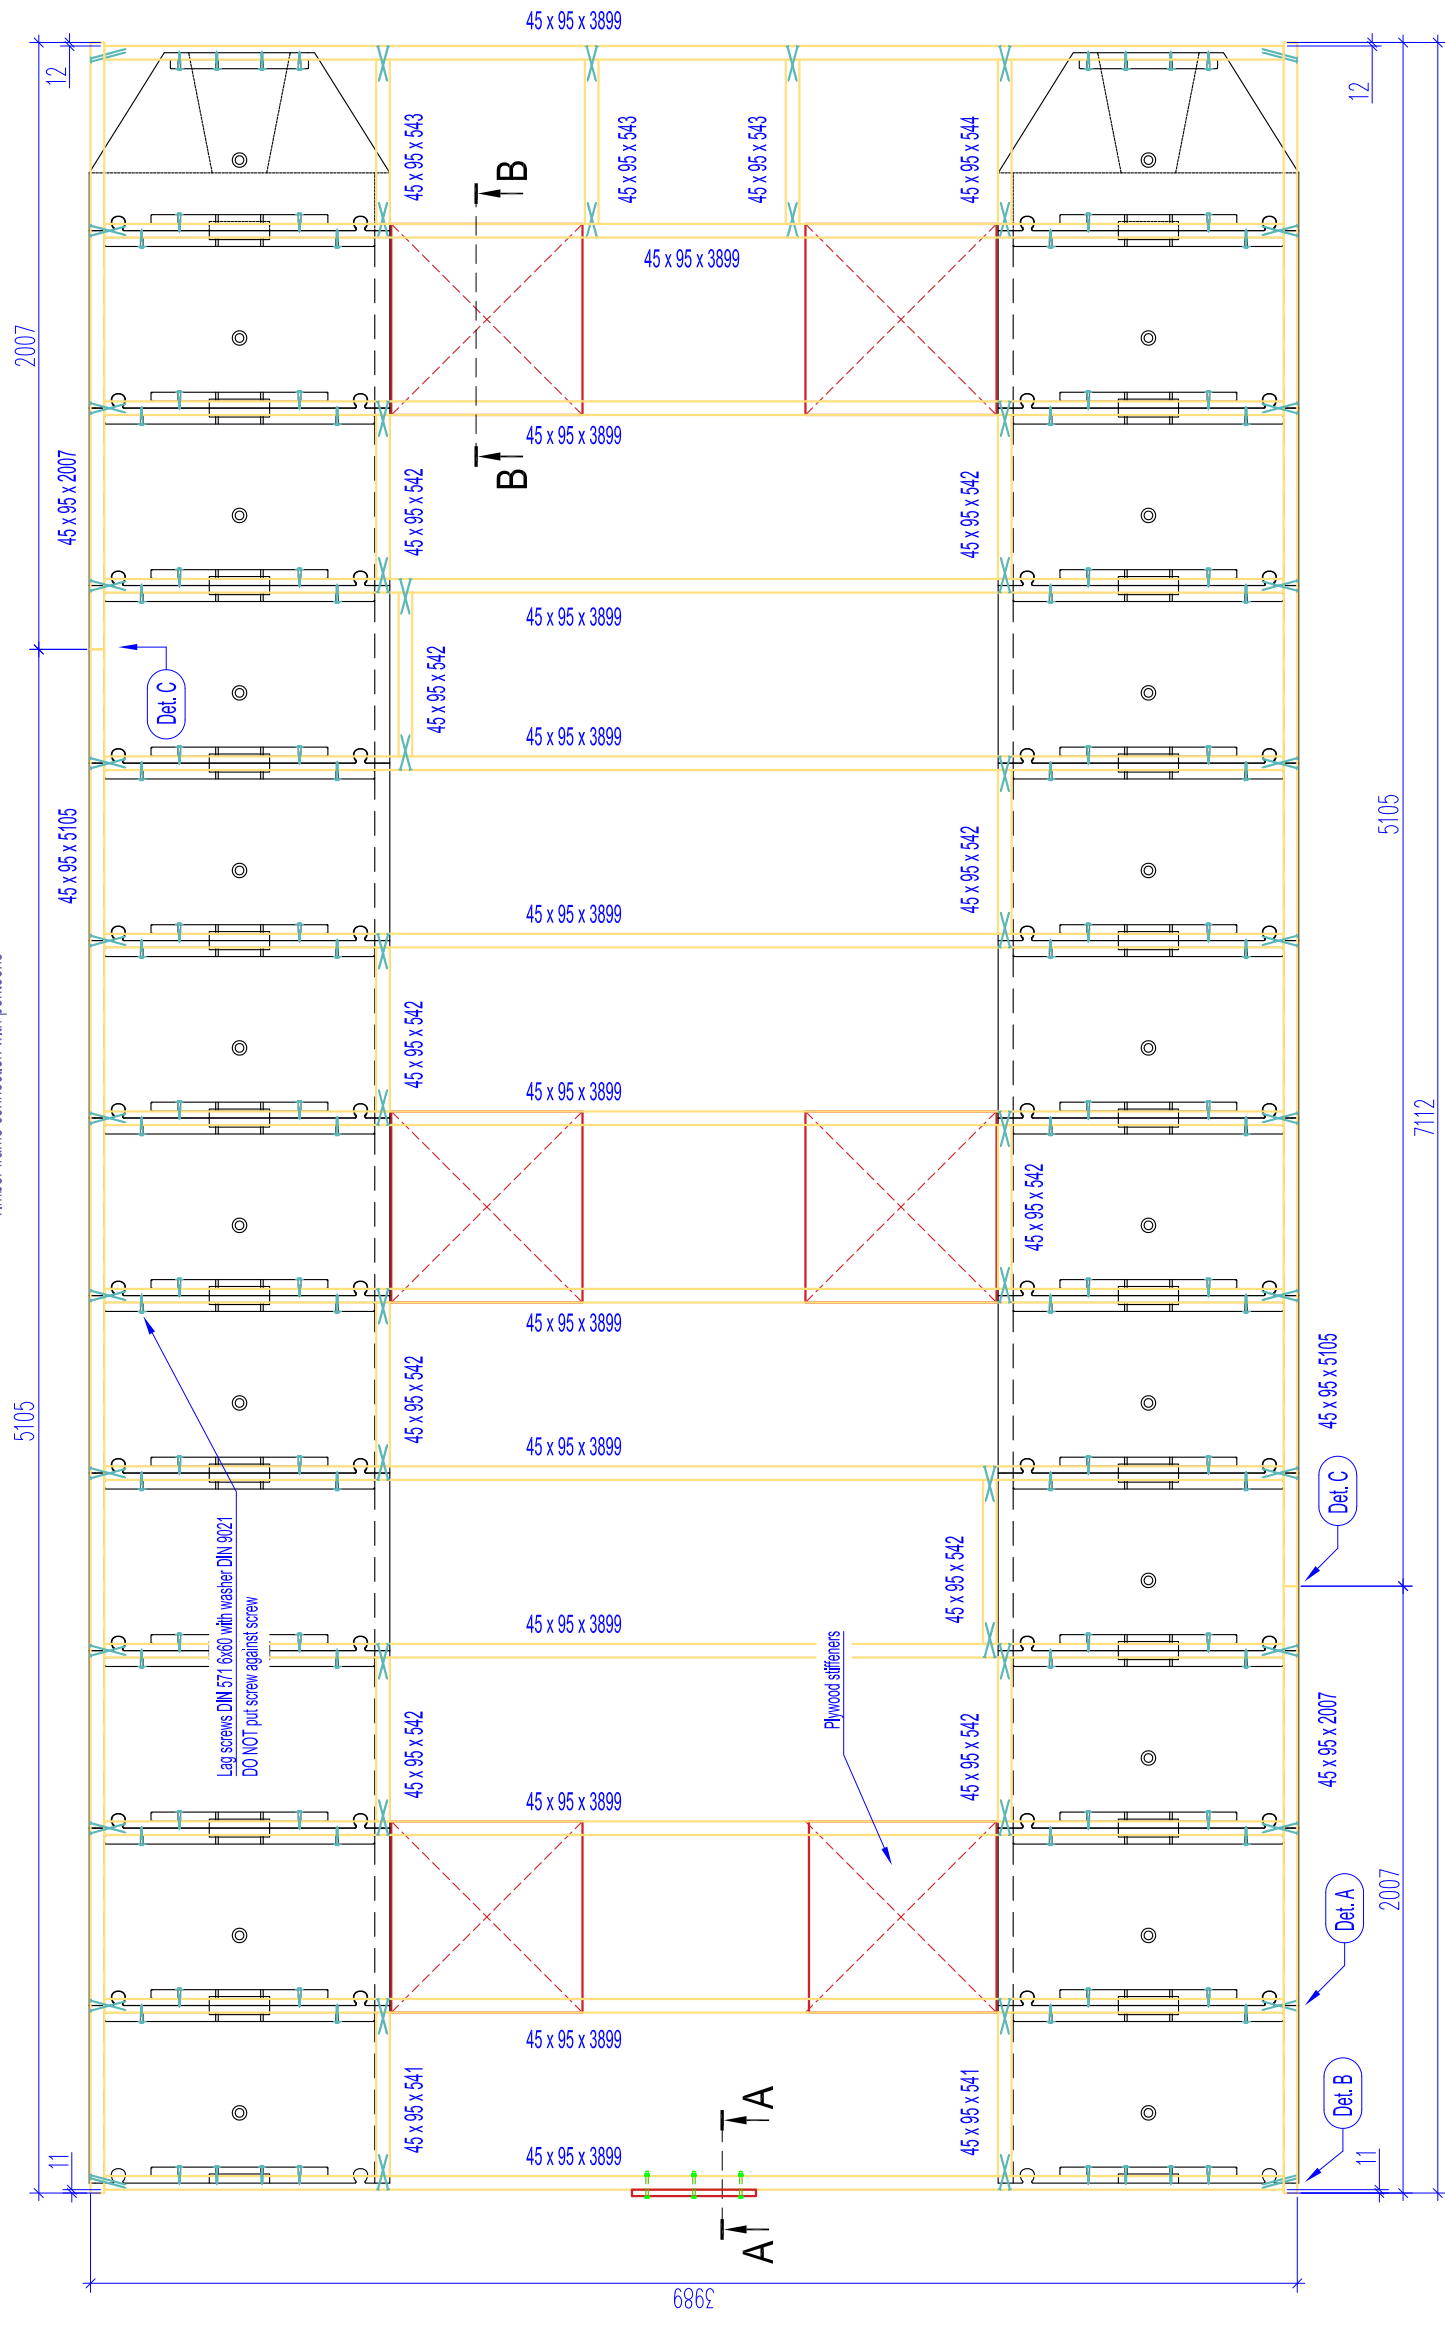


DETAIL "A" / M 1:10@A3

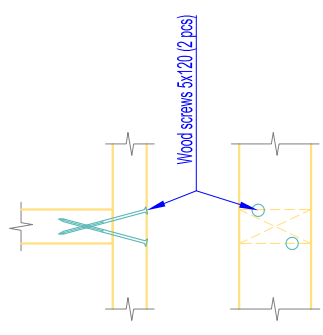


DETAIL "B" / M 1:10@A3

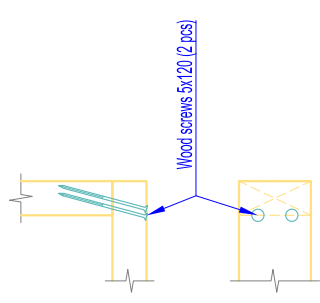


DETAIL "C" / M 1:10@A3

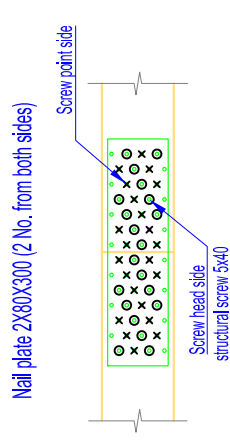

A-A / M 1:10@A3

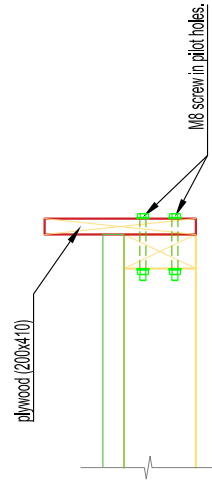

B-B / M 1:10@A3

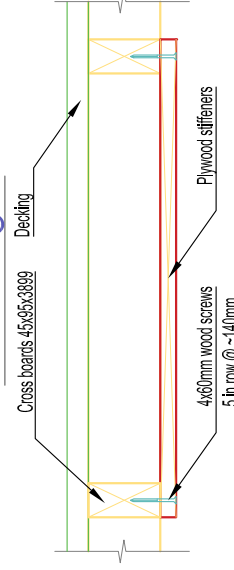

# U·FLOAT

www.ufloat.eu  
+371 2940 6119

220080