



Frame 5x9.5m / M 1:30@A3


Timber frame connection with pontoons

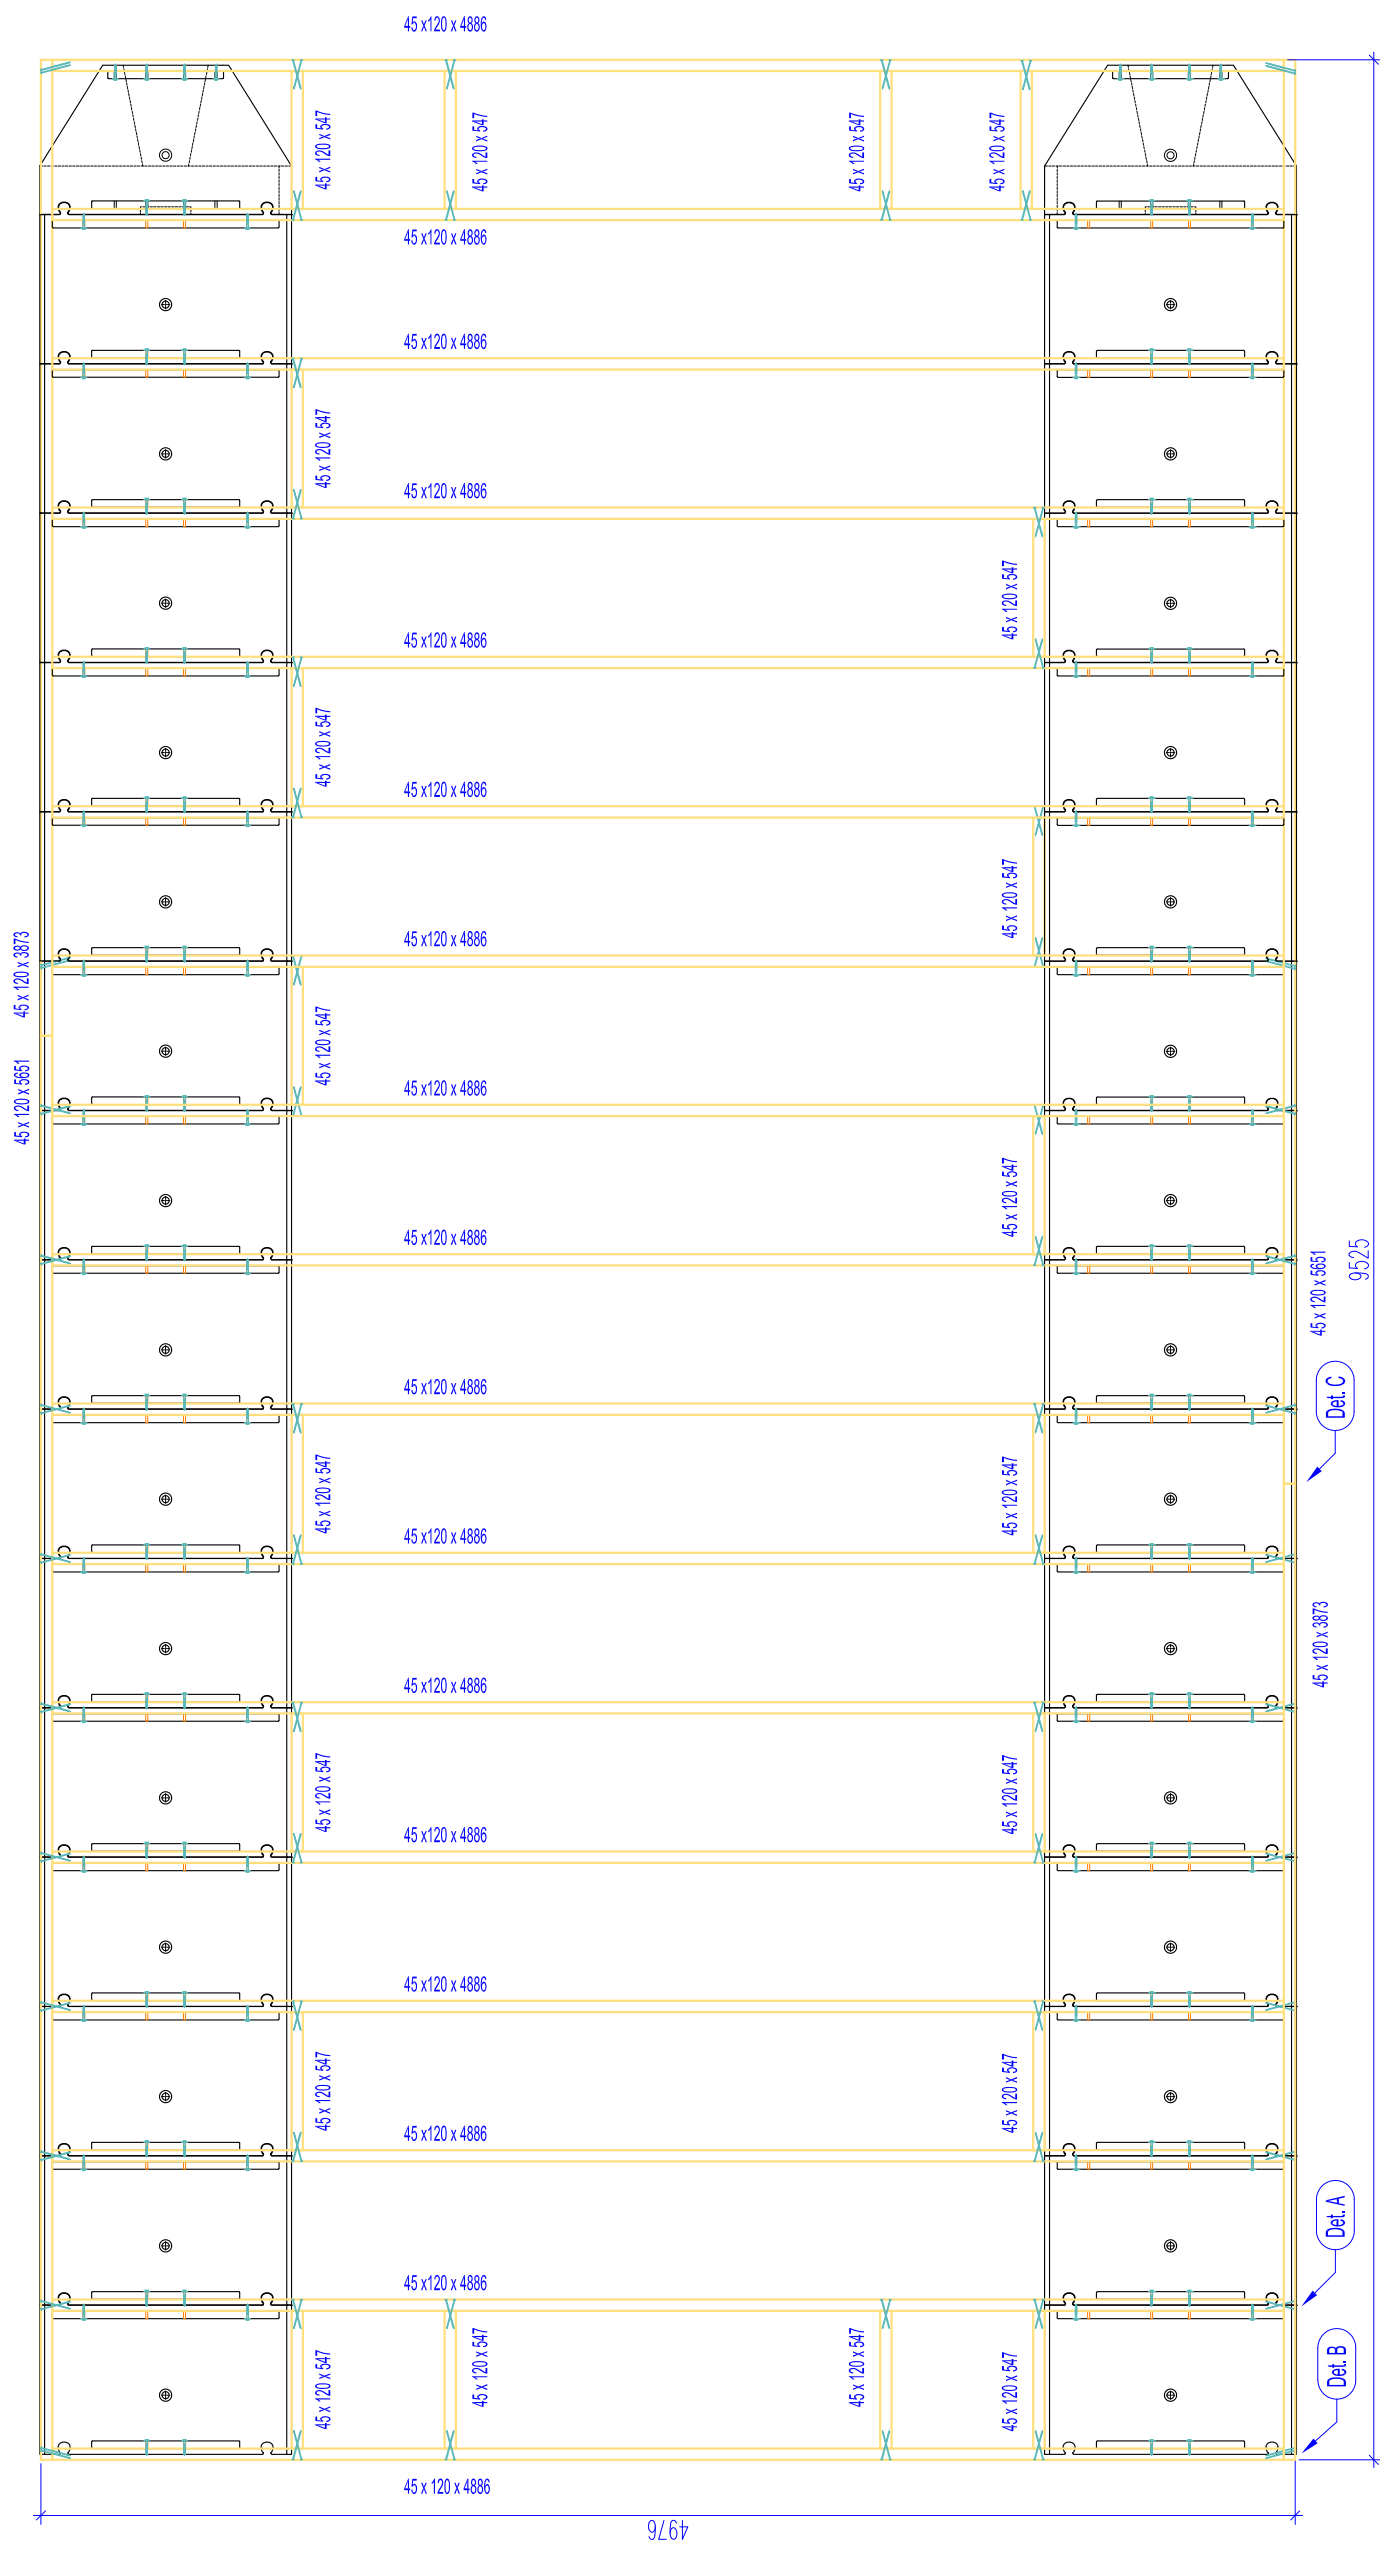


DETAIL "A" / M 1:10@A3

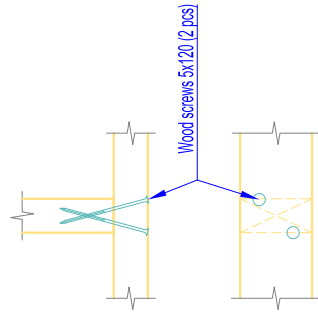

DETAIL "B" / M 1:10@A3

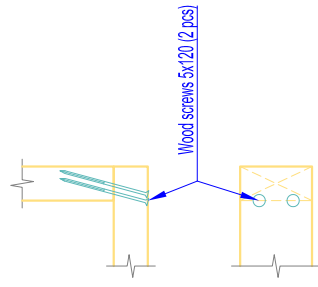

DETAIL "C" / M 1:10@A3

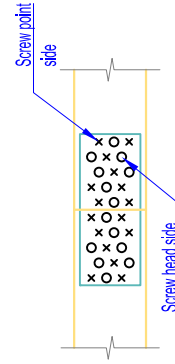

U·FLOAT

www.ufloat.eu
+371 2940 6119